




FRONT ELEVATION

SCALE: 1/4" = 1'-0"

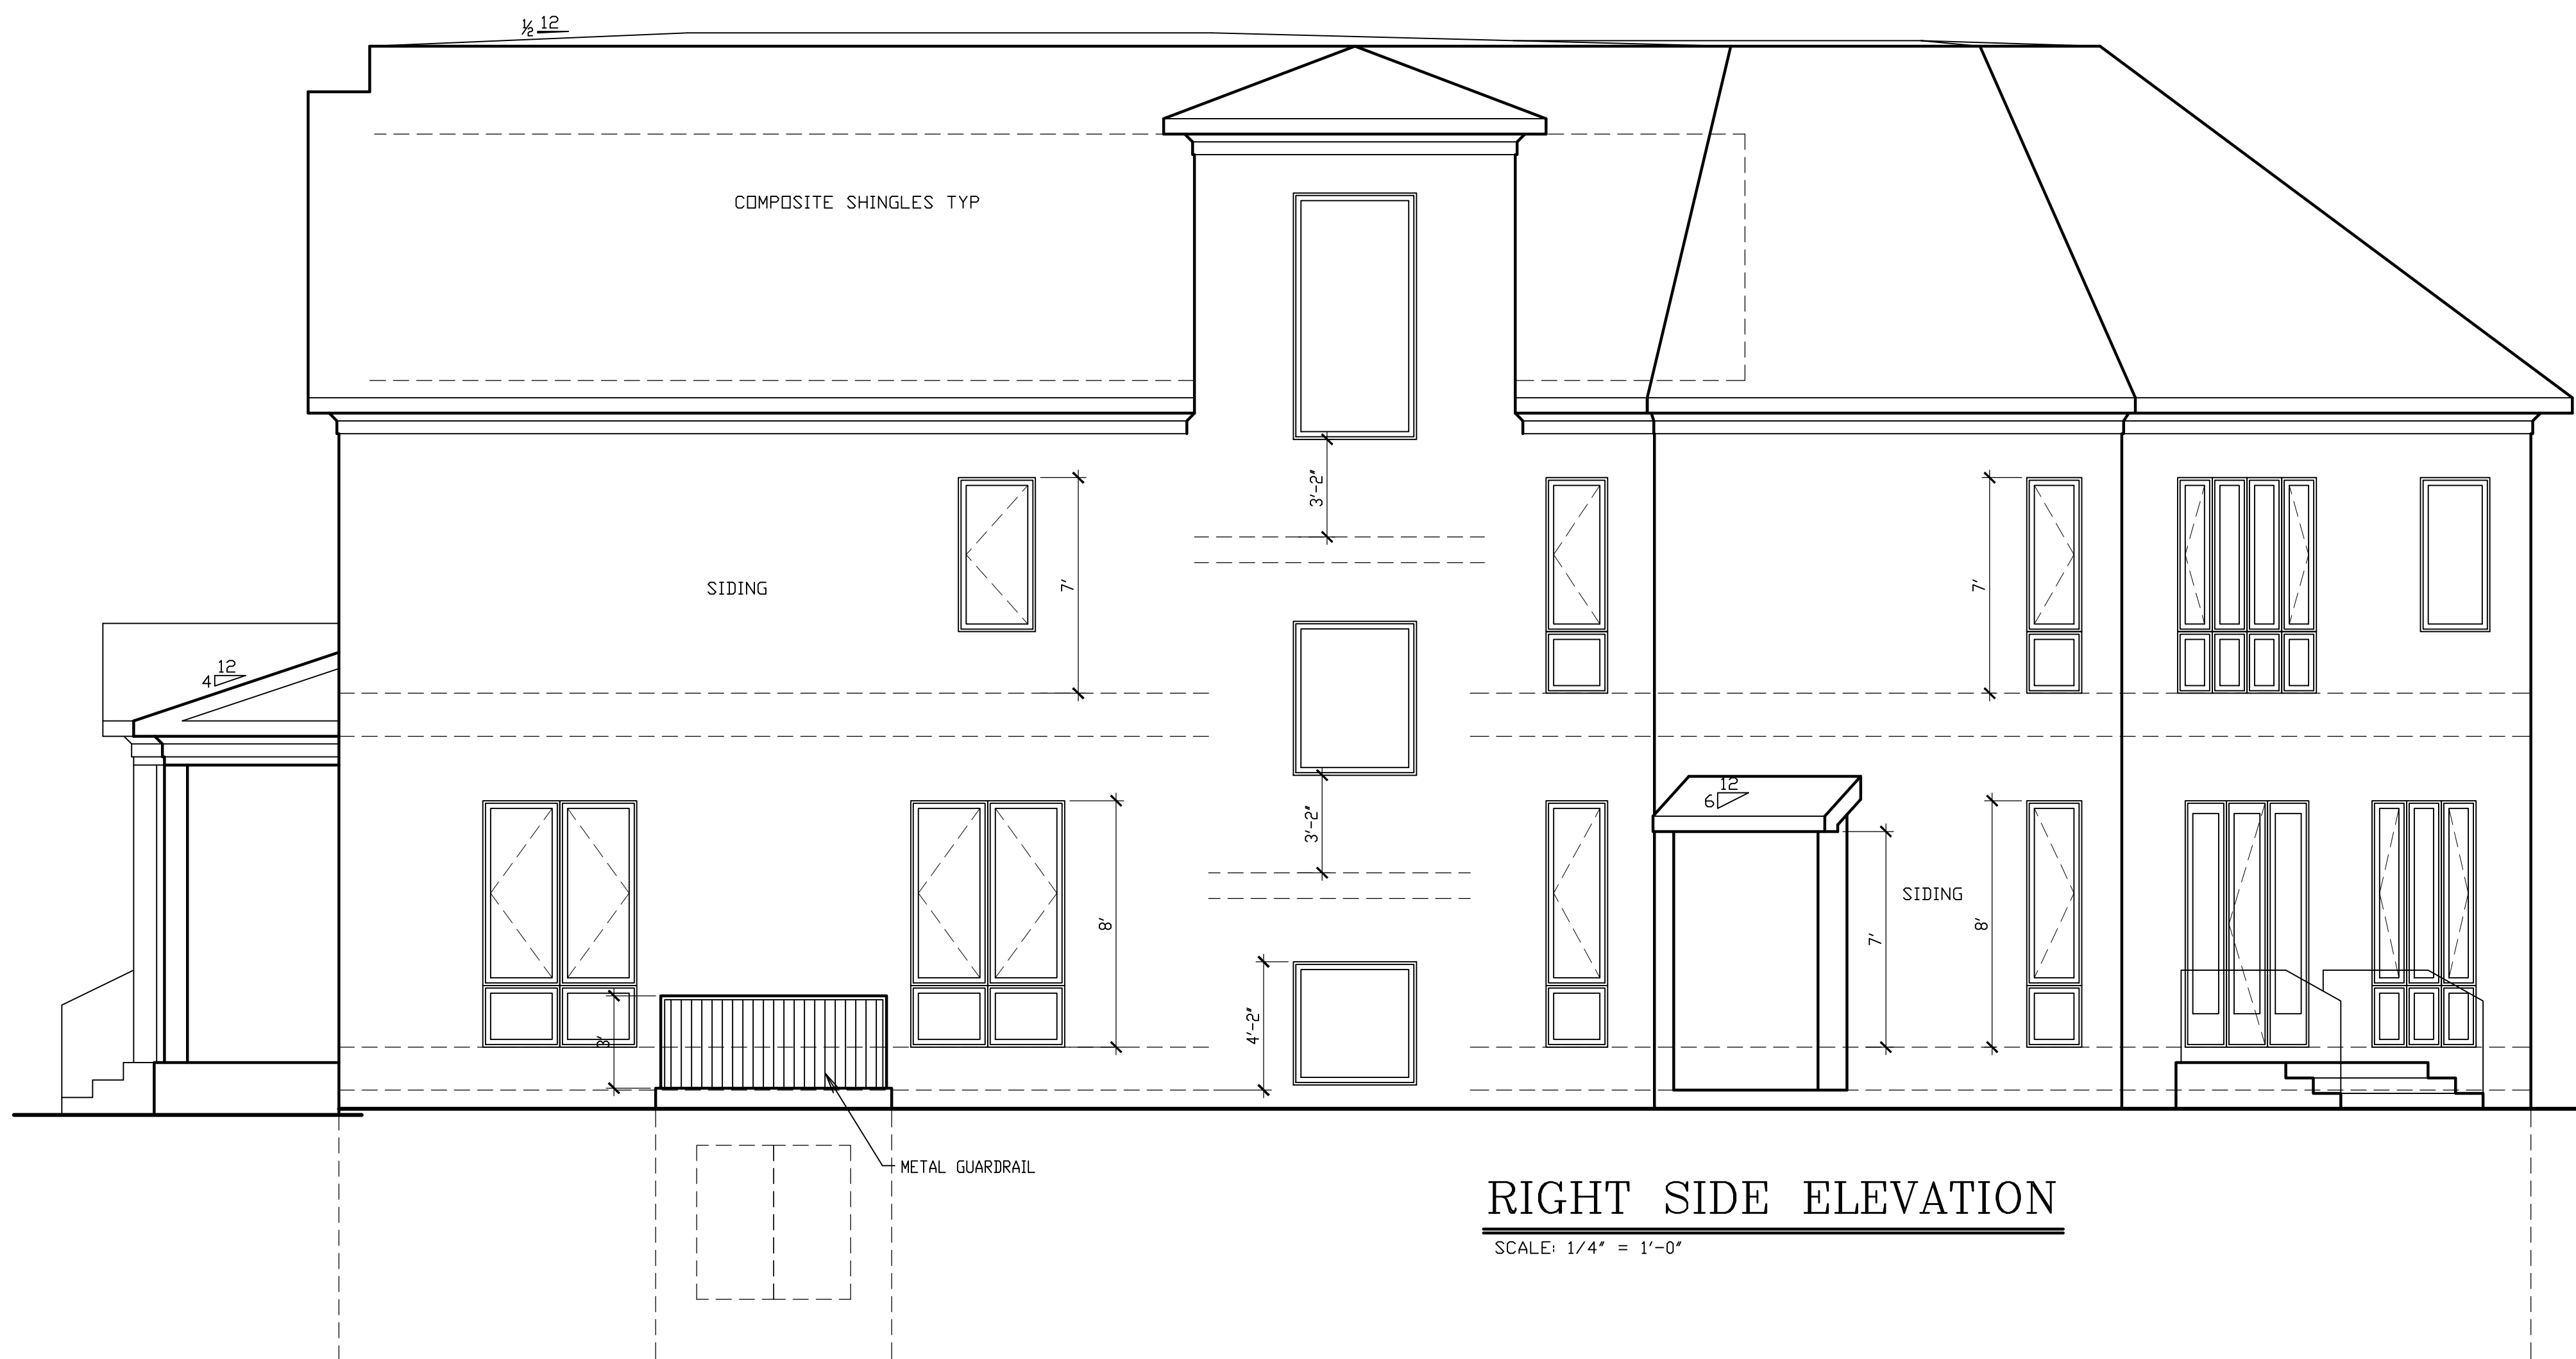

RIGHT SIDE ELEVATION


SCALE: 1/4" = 1'-0"

DESIGN BY
BRAHMS HOMES, INC.
 DESIGN SERVICES
 24 CAS MFS, GAITHERSBURG MD 20878
 PHONE: 301-318-5454, EMAIL: bydesign@brahms.com

ARTEX BUILDERS, LLC
 ADDRESS: 1383 WOODSIDE DRIVE, McLEAN, VA 22102
 PROJECT: 3706 SPRING STREET, CHEVY CHASE, MD

CLIENT

FRONT ELEVATION
 RIGHT SIDE ELEVATION

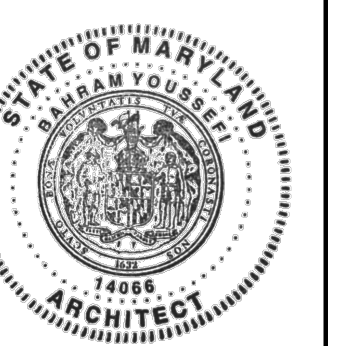

I HEREBY CERTIFY THAT THESE DOCUMENTS WERE PREPARED OR APPROVED BY ME, AND THAT I AM A DULY LICENSED ARCHITECT UNDER THE LAWS OF STATE OF MARYLAND, LICENSE NUMBER 14066, EXPIRATION DATE NOV. 3, 2021

REVISIONS:

△

COPYRIGHT © 2019 BAHRAM YOUSSEFI, ALL RIGHTS RESERVED, INCLUDING THE RIGHT OF REPRODUCTION IN WHOLE OR IN PART IN ANY FORM

DESIGN BY: BAHRAM YOUSSEFI

SCALE: 1/4" = 1'-0"

DATE: OCTOBER 23, 2019

PROJECT NO: 19L29N07N

SHEET 6 OF 12

A004