


ALL EXTERIOR WALLS ARE 2X6 @16' OC, UNLESS NOTED OTHERWISE
 ALL INTERIOR WALLS ARE 2X6 @16' OC UNLESS NOTED OTHERWISE
 ALL ATTIC FLOOR WINDOWS ARE @7' HIGH, UNLESS NOTED OTHERWISE
 ALL ATTIC FLOOR DOORS ARE 6'-8" HIGH, UNLESS NOTED OTHERWISE
 VERIFY DIM OF MANUFACTURED PRODUCTS WITH MFR PRIOR TO CONSTRUCTION, TYP
 5/8" GNB (TYPE 'X') SHALL BE APPLIED TO THE INTERIOR SURFACES OF THE ELEVATOR SHAFT ON ALL FLOORS
 CONTACT ELEVATOR MANUFACTURER FOR DIMENSIONS AND LOCATION OF DOOR & SUPPORTS
 PROVIDE SAFETY GLAZING IN ALL TUB/SOWER ENCLOSURES, TYP, R308.4

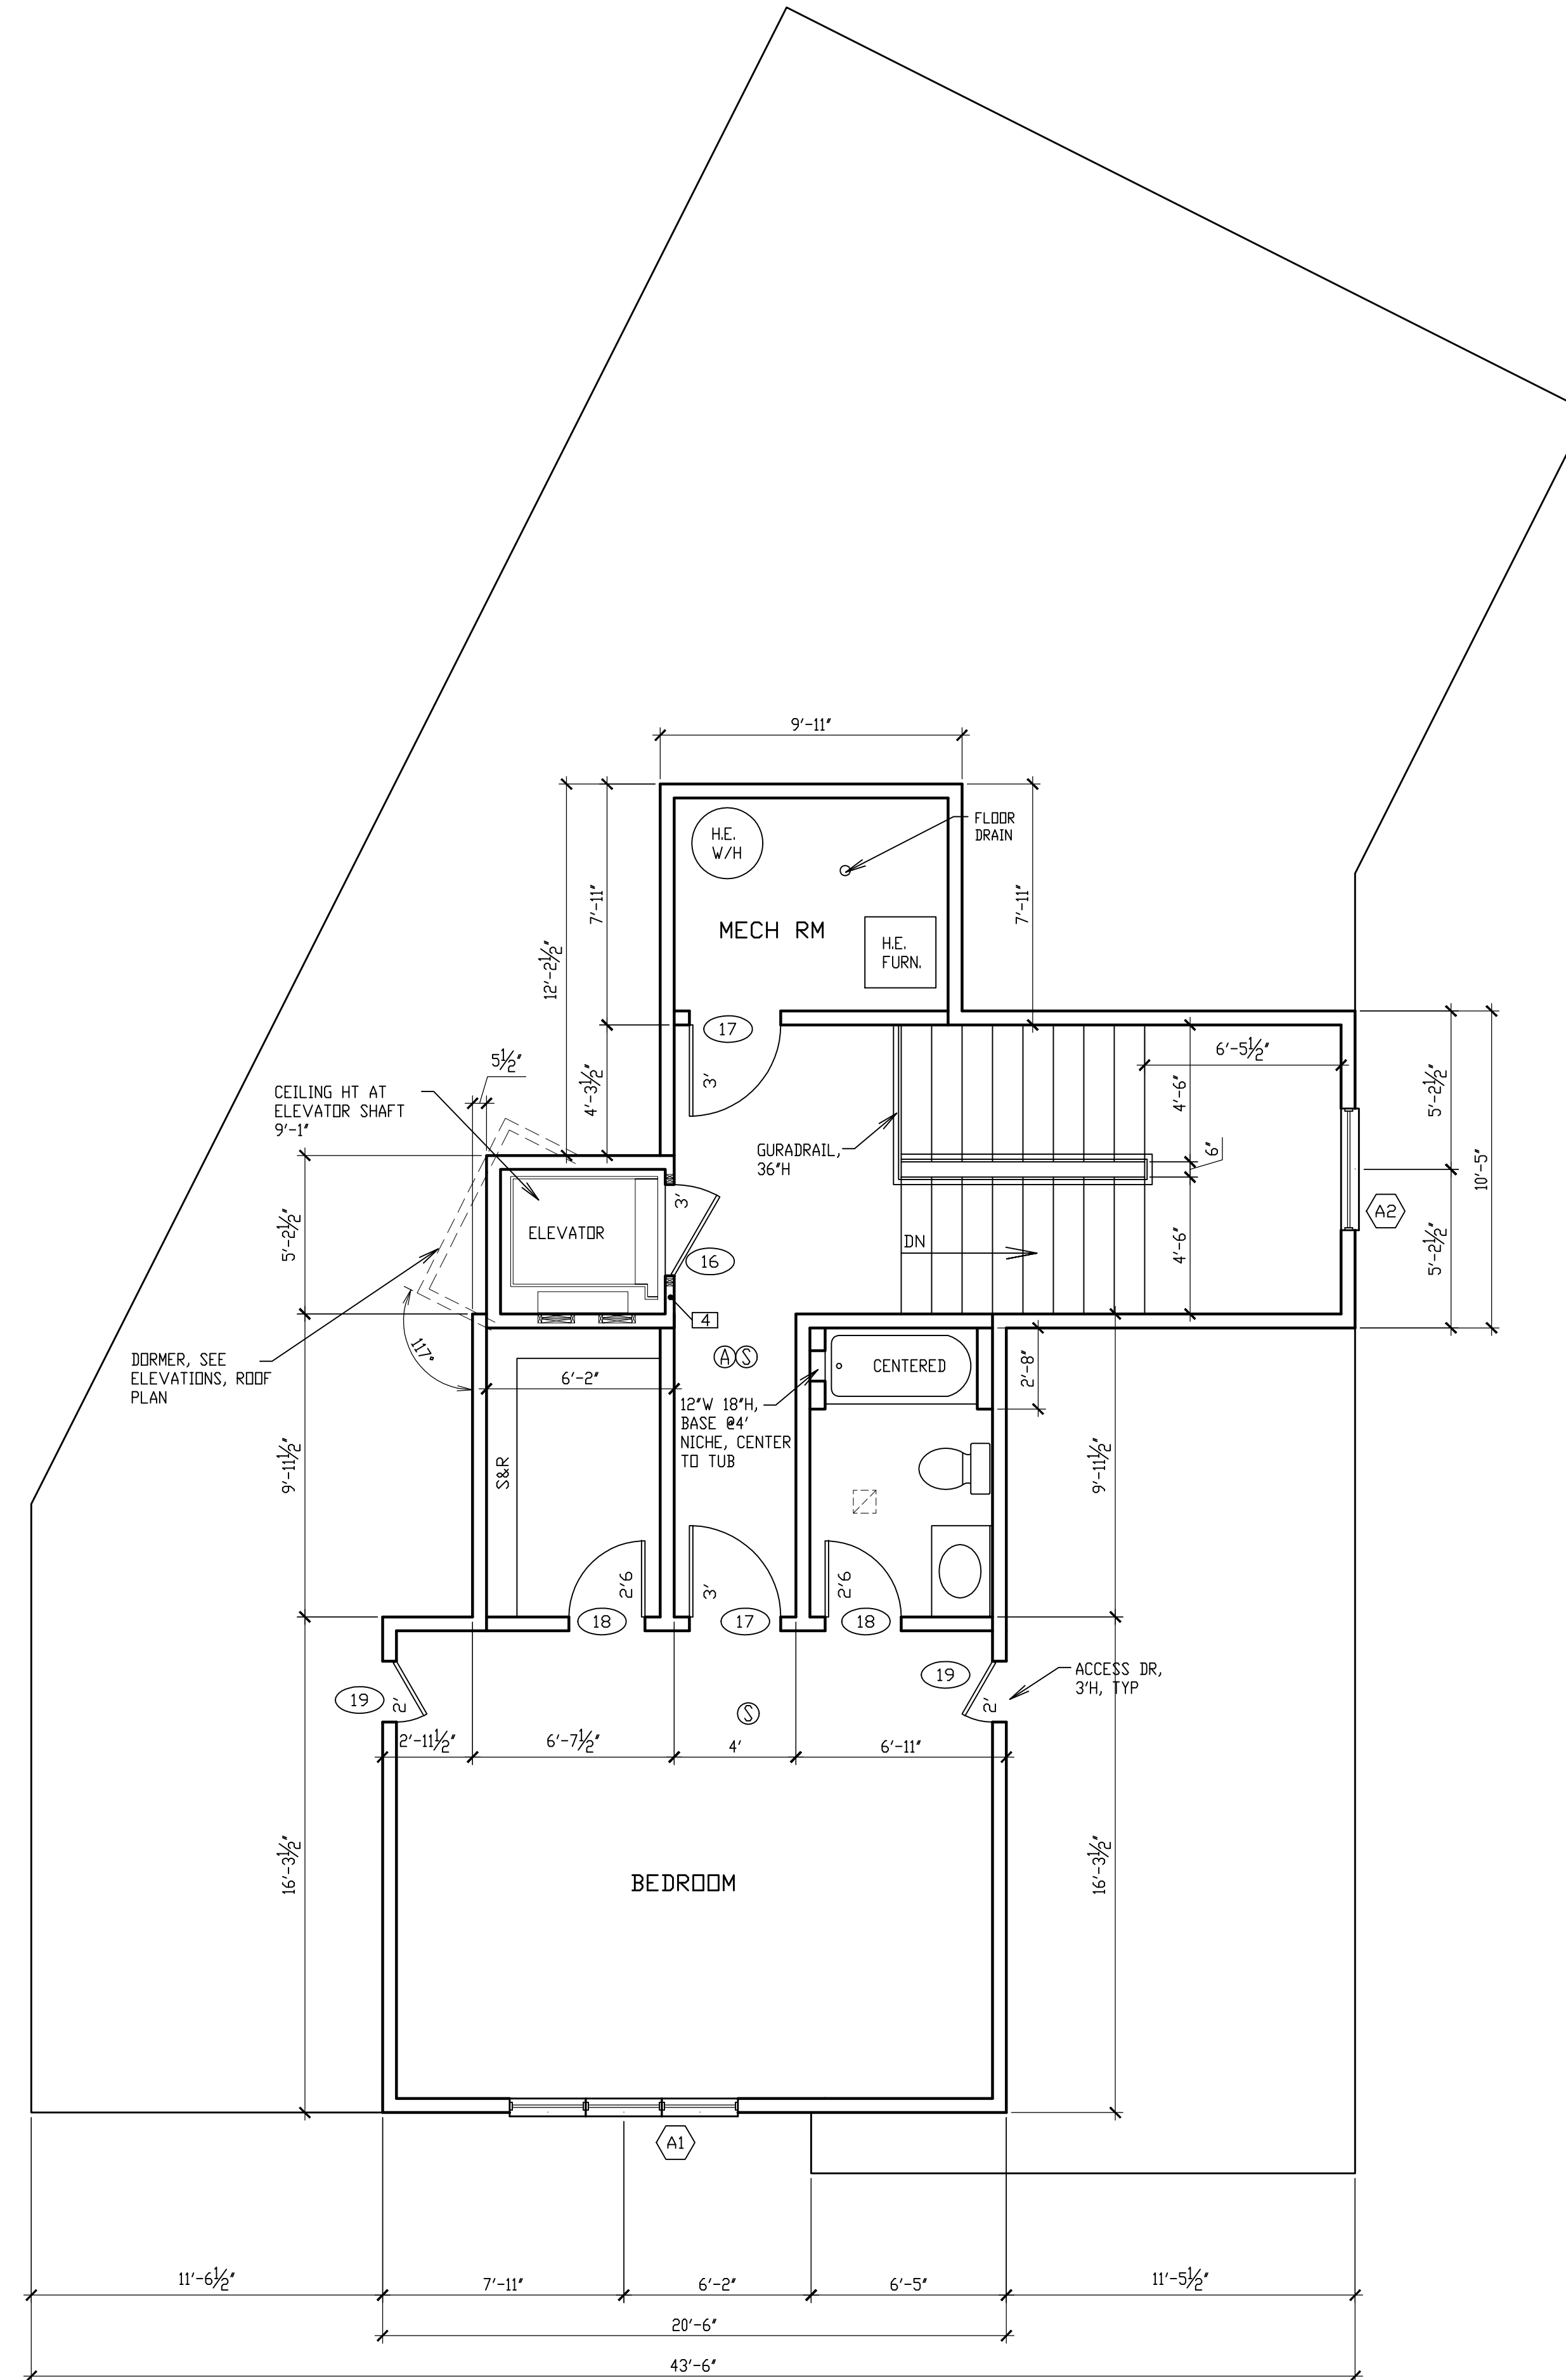

ATTIC FLOOR PLAN

SCALE: 1/4" = 1'-0"

ATTIC FLOOR AREA 681 SQUARE FEET

DESIGN BY
BRAHMS HOMES, INC.
 DESIGN SERVICES
 24 CAS MANS. GAITHERSBURG MD 20878
 PHONE: 301-318-5454. EMAIL: bydesign@bmail.com

ARTEX BUILDERS, LLC
 ADDRESS: 1383 WOODSIDE DRIVE, McLEAN, VA 22102
 PROJECT: 3706 SPRING STREET, CHEVY CHASE, MD

CLIENT

ATTIC FLOOR PLAN



I HEREBY CERTIFY THAT THESE DOCUMENTS WERE PREPARED OR APPROVED BY ME, AND THAT I AM A DULY LICENSED ARCHITECT UNDER THE LAWS OF STATE OF MARYLAND, LICENSE NUMBER 14066, EXPIRATION DATE NOV. 3, 2021

REVISIONS:
△
COPYRIGHT © 2019 BAHRAM YOUSSEFI, ALL RIGHTS RESERVED, INCLUDING THE RIGHT OF REPRODUCTION IN WHOLE OR IN PART IN ANY FORM
DESIGN BY: BAHRAM YOUSSEFI
SCALE: 1/4" = 1'-0"
DATE: OCTOBER 23, 2019
PROJECT NO: 19L29N07N
SHEET 5 OF 12

A003